


URBAN
 CONSERVATION

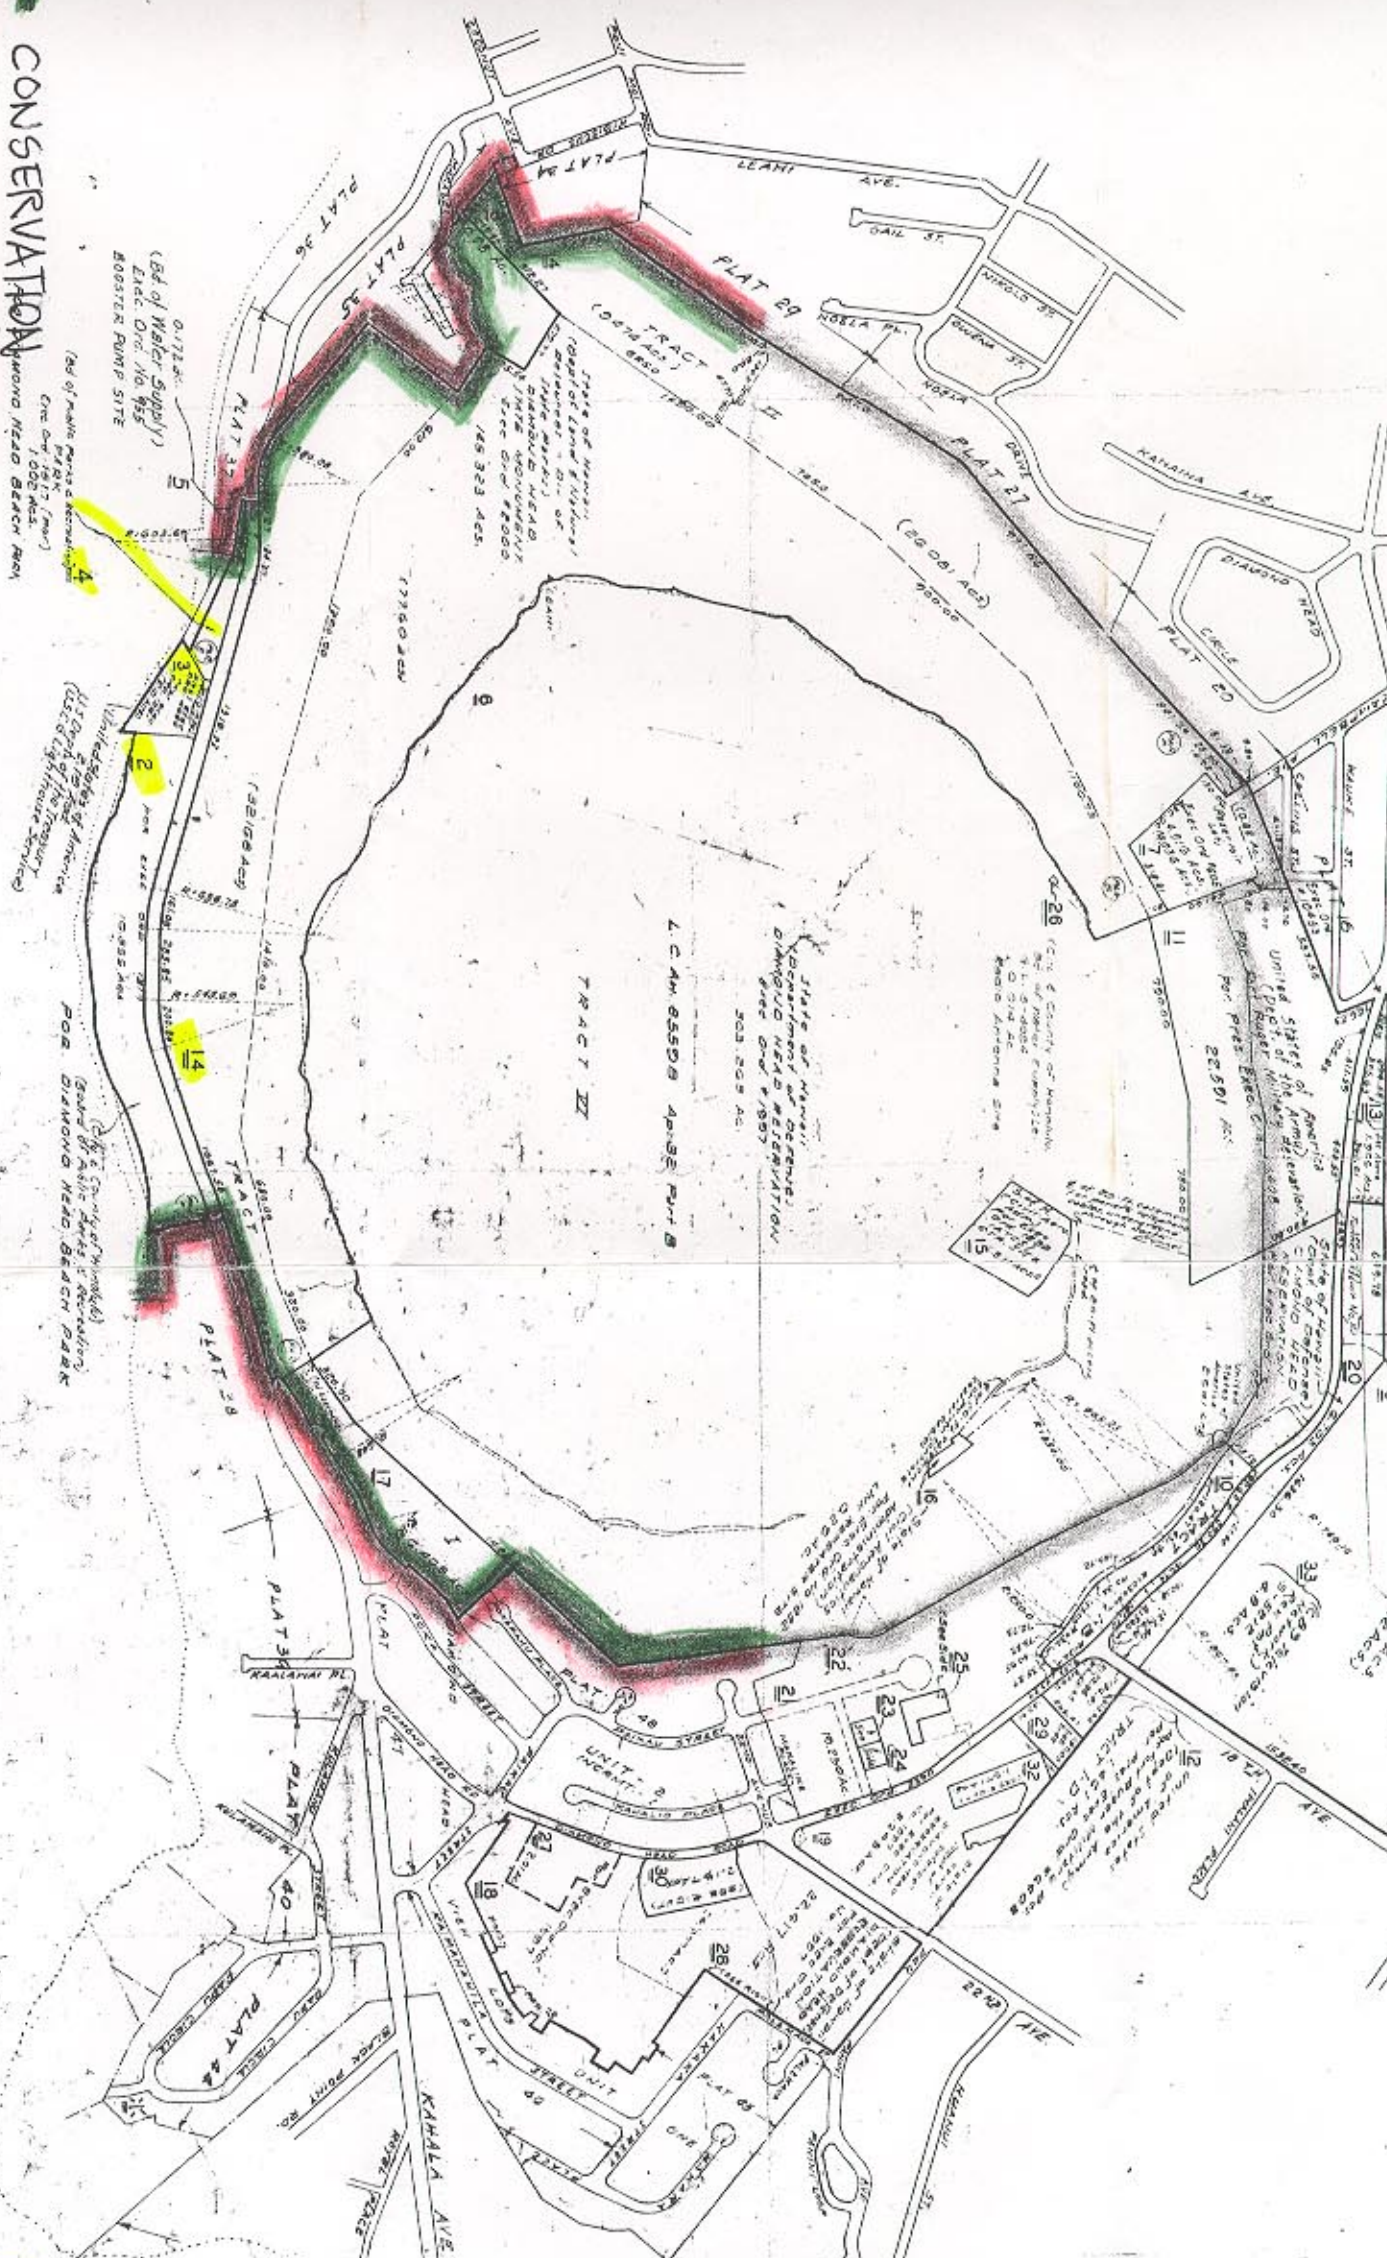

SEA

Note: All parcels shown by the State of Hawaii, unless otherwise noted.

True North 1" = 400'

LUL
 DIAMOND HEAD
 DATED
 JULY 25 1977
 [Signature]

NOTICE: Owners, lessors, and vendees names recorded on this map may not be correct. Verify by deed. Delineate 24-48 (2nd) 12/11/1968. as amended by 889 procedure 4/75 dated July 2, 1976.

FIRST DIVISION	3
ZONE SEC. PLAT	1 4 2
CONTAINING PARCELS	

Scale: 1 in. = 400 FT.

31 State of Hawaii
 University of Hawaii 125
 G.L. 5-4435

29 State of Hawaii
 100 AC

23 (State of Hawaii)
 (Hones Aluana Ltd)
 Rev. 5-1-1973
 0 230 AC

24 (State of Hawaii)
 (Hones Aluana Ltd)
 0 230 AC

25 (State of Hawaii)
 0 010 AC

28 State of Hawaii
 0 010 AC

30 State of Hawaii
 0 010 AC

32 State of Hawaii
 0 010 AC

ZONE 3 SEC 4